

PARCELA 3
Cordenadas UTM. ETRS89 Huso 30

Vértice	X	Y
1	454444.45	4066304.09
2	454474.10	4066257.66
3	454473.80	4066257.56
4	454472.81	4066257.30
5	454471.81	4066257.10
6	454470.80	4066256.97
7	454469.78	4066256.91
8	454468.76	4066256.92
9	454467.74	4066257.00
10	454466.73	4066257.15
11	454465.74	4066257.36
12	454464.76	4066257.65
13	454463.80	4066258.00
14	454462.87	4066258.41
15	454461.96	4066258.89
16	454461.10	4066259.43
17	454418.74	4066287.67

PARCELA 1
Cordenadas UTM. ETRS89 Huso 30


Vértice	X	Y
1	454475.97	4066384.62
2	454505.45	4066377.21
3	454508.33	4066376.32
4	454511.19	4066375.37
5	454514.02	4066374.34
6	454516.83	4066373.26
7	454519.62	4066372.11
8	454522.37	4066370.89
9	454525.10	4066369.61
10	454527.80	4066368.27
11	454530.47	4066366.87
12	454533.10	4066365.41
13	454535.70	4066363.89
14	454536.90	4066363.15
15	454418.74	4066287.67
16	454380.52	4066313.15
17	454379.76	4066313.77
18	454379.14	4066314.53
19	454378.67	4066315.40
20	454378.39	4066316.34
21	454378.29	4066317.32
22	454378.39	4066318.30
23	454378.68	4066319.24
24	454379.15	4066320.10
25	454379.77	4066320.86
26	454380.54	4066321.48

PARCELA 2
Cordenadas UTM. ETRS89 Huso 30

Vértice	X	Y
1	454536.90	4066363.15
2	454538.27	4066362.31
3	454540.80	4066360.66
4	454543.29	4066358.97
5	454545.74	4066357.21
6	454548.14	4066355.40
7	454550.51	4066353.54
8	454552.83	4066351.62
9	454555.11	4066349.64
10	454557.34	4066347.62
11	454559.53	4066345.55
12	454561.67	4066343.42
13	454563.75	4066341.25
14	454565.79	4066339.03
15	454567.78	4066336.75
16	454579.33	4066324.31
17	454477.49	4066259.26
18	454476.61	4066258.74
19	454475.70	4066258.29
20	454474.76	4066257.89
21	454474.10	4066257.66
22	454444.45	4066304.09

ESPACIOS LIBRES 2
Cordenadas UTM. ETRS89 Huso 30

Vértice	X	Y
1	454502.33	4066410.87
2	454529.35	4066402.71
3	454531.11	4066401.99
4	454534.00	4066400.75
5	454536.87	4066399.45
6	454539.71	4066398.10
7	454542.52	4066396.69
8	454545.30	4066395.23
9	454548.06	4066393.72
10	454550.78	4066392.15
11	454553.48	4066390.53
12	454556.14	4066388.86
13	454558.77	4066387.14
14	454561.37	4066385.37
15	454563.93	4066383.55
16	454566.46	4066381.68
17	454568.95	4066379.76
18	454571.40	4066377.79
19	454573.82	4066375.78
20	454576.19	4066373.72
21	454578.53	4066371.61
22	454580.82	4066369.46
23	454583.08	4066367.27
24	454585.29	4066365.03
25	454587.45	4066362.76
26	454589.57	4066360.44
27	454591.65	4066358.08
28	454619.34	4066328.24
29	454616.76	4066326.61
30	454589.42	4066356.08
31	454587.38	4066358.39
32	454585.30	4066360.67
33	454583.17	4066362.91
34	454581.00	4066365.10
35	454578.79	4066367.26
36	454576.54	4066369.37
37	454574.25	4066371.44
38	454571.92	4066373.46
39	454569.55	4066375.43
40	454567.14	4066377.37
41	454564.69	4066379.25
42	454562.21	4066381.09
43	454559.70	4066382.88
44	454557.15	4066384.62
45	454554.57	4066386.31
46	454551.95	4066387.95
47	454549.31	4066389.54
48	454546.63	4066391.08
49	454543.93	4066392.56
50	454541.20	4066394.00
51	454538.44	4066395.38
52	454535.65	4066396.71
53	454532.84	4066397.98
54	454530.00	4066399.20
55	454527.15	4066400.37
56	454524.27	4066401.47
57	454521.37	4066402.53
58	454518.45	4066403.53
59	454515.51	4066404.47
60	454512.55	4066405.35
61	454499.10	4066408.72

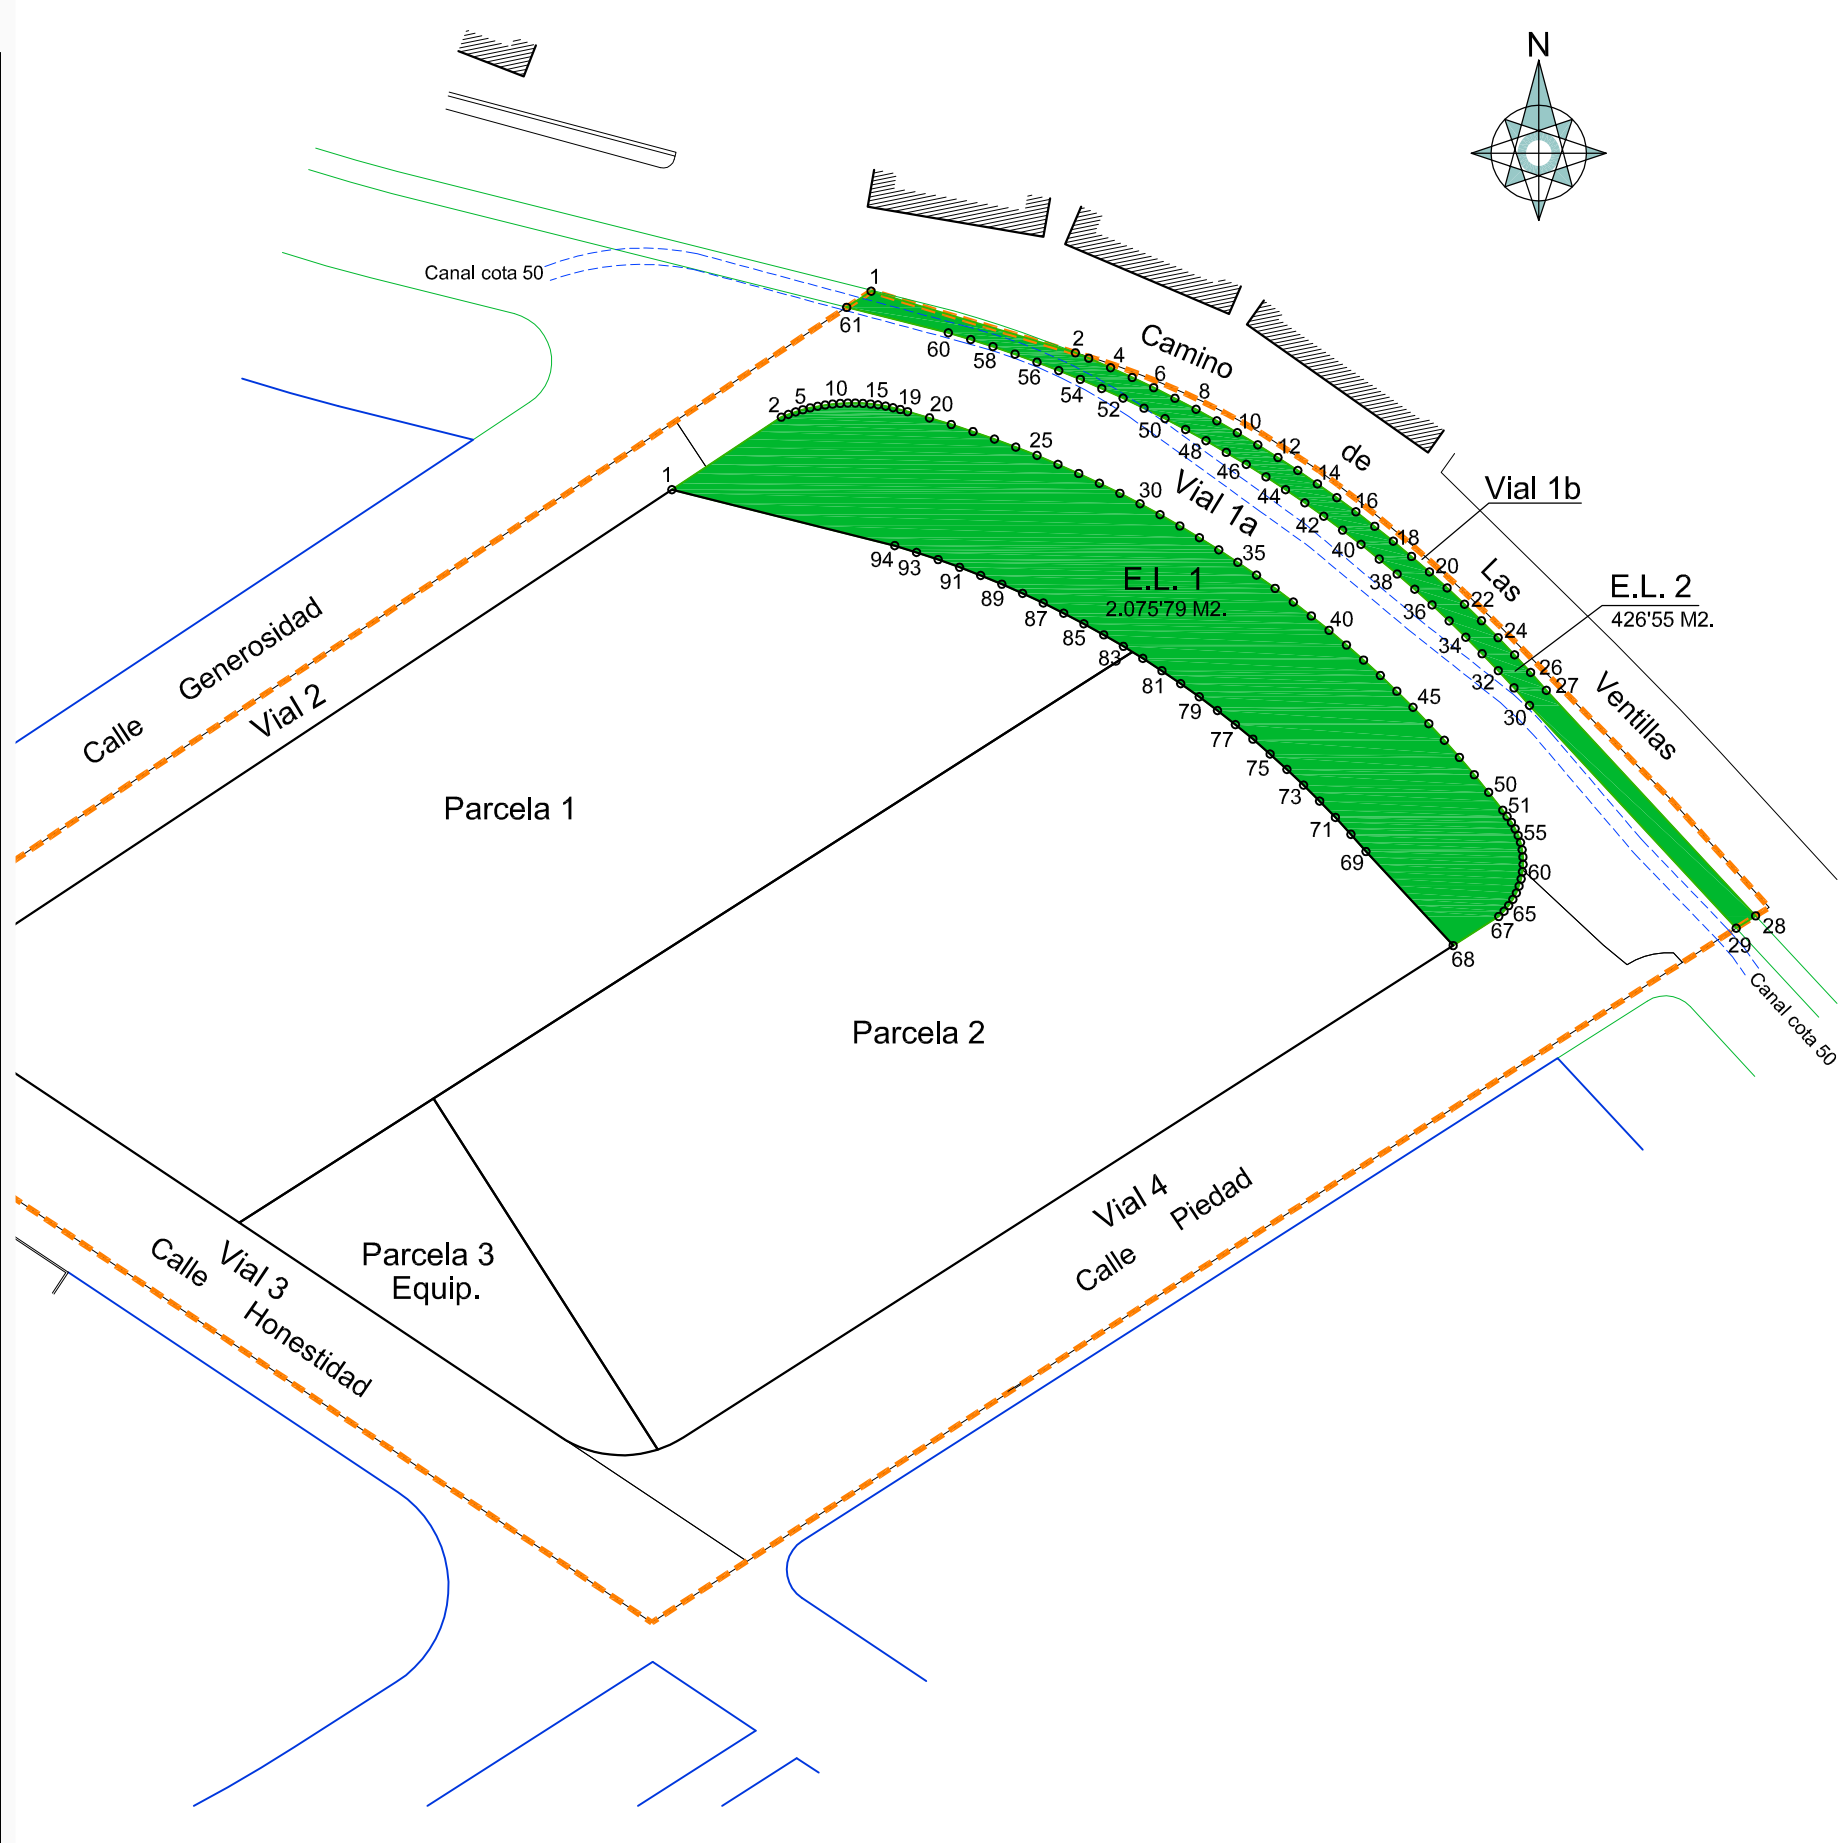

ESPACIOS LIBRES 1
Cordenadas UTM. ETRS89 Huso 30

Vértice	X	Y
1	454475.97	4066384.62
2	454490.46	4066394.20
3	454491.39	4066394.56
4	454492.34	4066394.89
5	454493.30	4066395.18
6	454494.27	4066395.43
7	454495.25	4066395.63
8	454496.24	4066395.80
9	454497.24	4066395.93
10	454498.24	4066396.01
11	454499.24	4066396.06
12	454500.24	4066396.06
13	454501.25	4066396.02
14	454502.25	4066395.94
15	454503.24	4066395.82
16	454504.23	4066395.65
17	454505.21	4066395.45
18	454506.19	4066395.21
19	454507.15	4066394.92
20	454510.05	4066394.10
21	454512.93	4066393.23
22	454515.80	4066392.29
23	454518.64	4066391.29
24	454521.46	4066390.24
25	454524.27	4066389.13
26	454527.05	4066387.96
27	454529.80	4066386.74
28	454532.53	4066385.46
29	454535.23	4066384.13
30	454537.91	4066382.74
31	454540.55	4066381.30
32	454543.17	4066379.81
33	454545.76	4066378.26
34	454548.31	4066376.66
35	454550.83	4066375.01
36	454553.32	4066373.31
37	454555.77	4066371.56
38	454558.19	4066369.75
39	454560.56	4066367.90
40	454562.91	4066366.01
41	454565.21	4066364.06
42	454567.47	4066362.07
43	454569.69	4066360.04
44	454571.87	4066357.95
45	454574.01	4066355.83
46	454576.10	4066353.66
47	454578.15	4066351.45

ESPACIOS LIBRES 1
Cordenadas UTM. ETRS89 Huso 30

Vértice	X	Y
48	454580.16	4066349.20
49	454582.11	4066346.91
50	454584.03	4066344.58
51	454585.89	4066342.21
52	454586.46	4066341.40
53	454587.03	4066340.61
54	454587.52	4066339.76
55	454587.92	4066338.87
56	454588.23	4066337.95
57	454588.45	4066337.00
58	454588.56	4066336.03
59	454588.58	4066335.05
60	454588.50	4066334.08
61	454588.32	4066333.12
62	454588.05	4066332.18
63	454587.68	4066331.28
64	454587.22	4066330.41
65	454586.68	4066329.60
66	454586.05	4066328.85
67	454585.36	4066328.16
68	454579.33	4066324.31
69	454567.78	4066336.75
70	454565.79	4066339.03
71	454563.75	4066341.25
72	454561.67	4066343.42
73	454559.53	4066345.55
74	454557.34	4066347.62
75	454555.11	4066349.64
76	454552.83	4066351.62
77	454550.51	4066353.54
78	454548.14	4066355.40
79	454545.74	4066357.21
80	454543.29	4066358.97
81	454540.80	4066360.66
82	454538.27	4066362.31
83	454535.70	4066363.89
84	454533.10	4066365.41
85	454530.47	4066366.87
86	454527.80	4066368.27
87	454525.10	4066369.61
88	454522.37	4066370.89
89	454519.62	4066372.11
90	454516.83	4066373.26
91	454514.02	4066374.34
92	454511.19	4066375.37
93	454508.33	4066376.32
94	454505.45	4066377.21

VIAL 1b - Camino Las Ventillas
Cordenadas UTM. ETRS89 Huso 30


Vértice	X	Y
1	454529.35	4066402.71
2	454532.35	4066401.80
3	454535.17	4066400.85
4	454537.96	4066399.82
5	454540.72	4066398.72
6	454543.45	4066397.53
7	454546.15	4066396.27
8	454548.80	4066394.94
9	454551.42	4066393.53
10	454554.00	4066392.04
11	454556.158	4066387.16
12	454564.08	4066385.26
13	454566.56	4066383.32
14	454569.01	4066381.35
15	454571.43	4066379.35
16	454573.83	4066377.32
17	454576.20	4066375.25
18	454578.54	4066373.15
19	454580.85	4066371.03
20	454583.14	4066368.87
21	454585.39	4066366.68
22	454608.06	4066343.70
23	454621.11	4066329.37
24	454619.34	4066328.24
25	454591.65	4066358.08
26	454589.57	4066360.44
27	454587.45	4066362.76
28	454585.29	4066365.03
29	454583.08	4066367.27
30	454580.82	4066369.46
31	454578.53	4066371.61
32	454576.19	4066373.72
33	454573.82	4066375.78
34	454571.40	4066377.79
35	454568.95	4066379.76
36	454566.46	4066381.68
37	454563.93	4066383.55
38	454561.37	4066385.37
39	454558.77	4066387.14
40	454556.14	4066388.86
41	454553.48	4066390.53
42	454550.78	4066392.15
43	454548.06	4066393.72
44	454545.30	4066395.23
45	454542.52	4066396.69
46	454539.71	4066398.10
47	454536.87	4066399.45
48	454534.00	4066400.75
49	454531.11	4066401.99



VIAL 1a - Camino Las Ventillas
Cordenadas UTM. ETRS89 Huso 30

Vértice	X	Y
1	454499.10	4066408.72
2	454512.55	4066405.35
3	454515.51	4066404.47
4	454518.45	4066403.53
5	454521.37	4066402.53
6	454524.27	4066401.47
7	454527.15	4066400.37
8	454530.00	4066399.20
9	454532.84	4066397.98
10	454535.65	4066396.71
11	454538.44	4066395.38
12	454541.20	4066394.00
13	454543.93	4066392.56
14	454546.63	4066391.08
15	454549.31	4066389.54
16	454551.95	4066387.95
17	454554.57	4066386.31
18	454557.15	4066384.62
19	454559.70	4066382.88
20	454562.21	4066381.09
21	454564.69	4066379.25
22	454567.14	4066377.37
23	454569.55	4066375.43
24	454571.92	4066373.46
25	454574.25	4066371.44
26	454576.54	4066369.37
27	454578.79	4066367.26
28	454581.00	4066365.10
29	454583.17	4066362.91
30	454585.30	4066360.67
31	454587.38	4066358.39
32	454589.42	4066356.08
33	454616.76	4066326.61
34	454609.68	4066322.10
35	454608.48	4066323.33
36	454607.22	4066323.35
37	454605.86	4066323.19
38	454604.66	4066322.90
39	454603.50	4066322.44
40	454602.32	4066321.79
41	454599.20	4066324.37
42	454588.52	4066334.33
43	454588.58	4066335.05
44	454588.56	4066336.03
45	454588.45	4066337.00
46	454588.23	4066337.95
47	454587.92	4066338.87
48	454587.52	4066339.76
49	454587.03	4066340.61
50	454586.46	4066341.40
51	454585.89	4066342.21

VIAL 1a - Camino Las Ventillas
Cordenadas UTM. ETRS89 Huso 30

Vértice	X	Y
52	454584.03	4066344.58
53	454582.11	4066346.91
54	454580.16	4066349.20
55	454578.15	4066351.45
56	454576.10	4066353.86
57	454574.01	4066355.83
58	454571.87	4066357.95
59	454569.69	4066360.04
60	454567.47	4066362.07
61	454565.21	4066364.06
62	454562.91	4066366.01
63	454560.56	4066367.90
64	454558.19	4066369.75
65	454555.77	4066371.56
66	454553.32	4066373.31
67	454550.83	4066375.01
68	454548.31	4066376.66
69	454545.76	4066378.26
70	454543.17	4066379.81
71	454540.55	4066381.30
72	454537.91	4066382.74
73	454535.23	4066384.13
74	454532.53	4066385.46
75	454529.80	4066386.74
76	454527.05	4066387.96
77	454524.27	4066389.13
78	454521.46	4066390.24
79	454518.64	4066391.29
80	454515.80	4066392.29
81	454512.93	4066393.23
82	454510.05	4066394.10
83	454507.15	4066394.92
84	454506.19	4066395.21
85	454505.21	4066395.45
86	454504.23	4066395.65
87	454503.24	4066395.82
88	454502.25	4066395.94
89	454501.25	4066396.02
90	454500.24	4066396.06
91	454499.24	4066396.06
92	454498.24	4066396.01
93	454497.24	4066395.93
94	454496.24	4066395.80
95	454495.25	4066395.63
96	454494.27	4066395.43
97	454493.30	4066395.18
98	454492.34	4066394.89
99	454491.39	4066394.56
100	454490.46	4066394.20
101	454480.50	4066387.61
102	454476.47	4066393.69

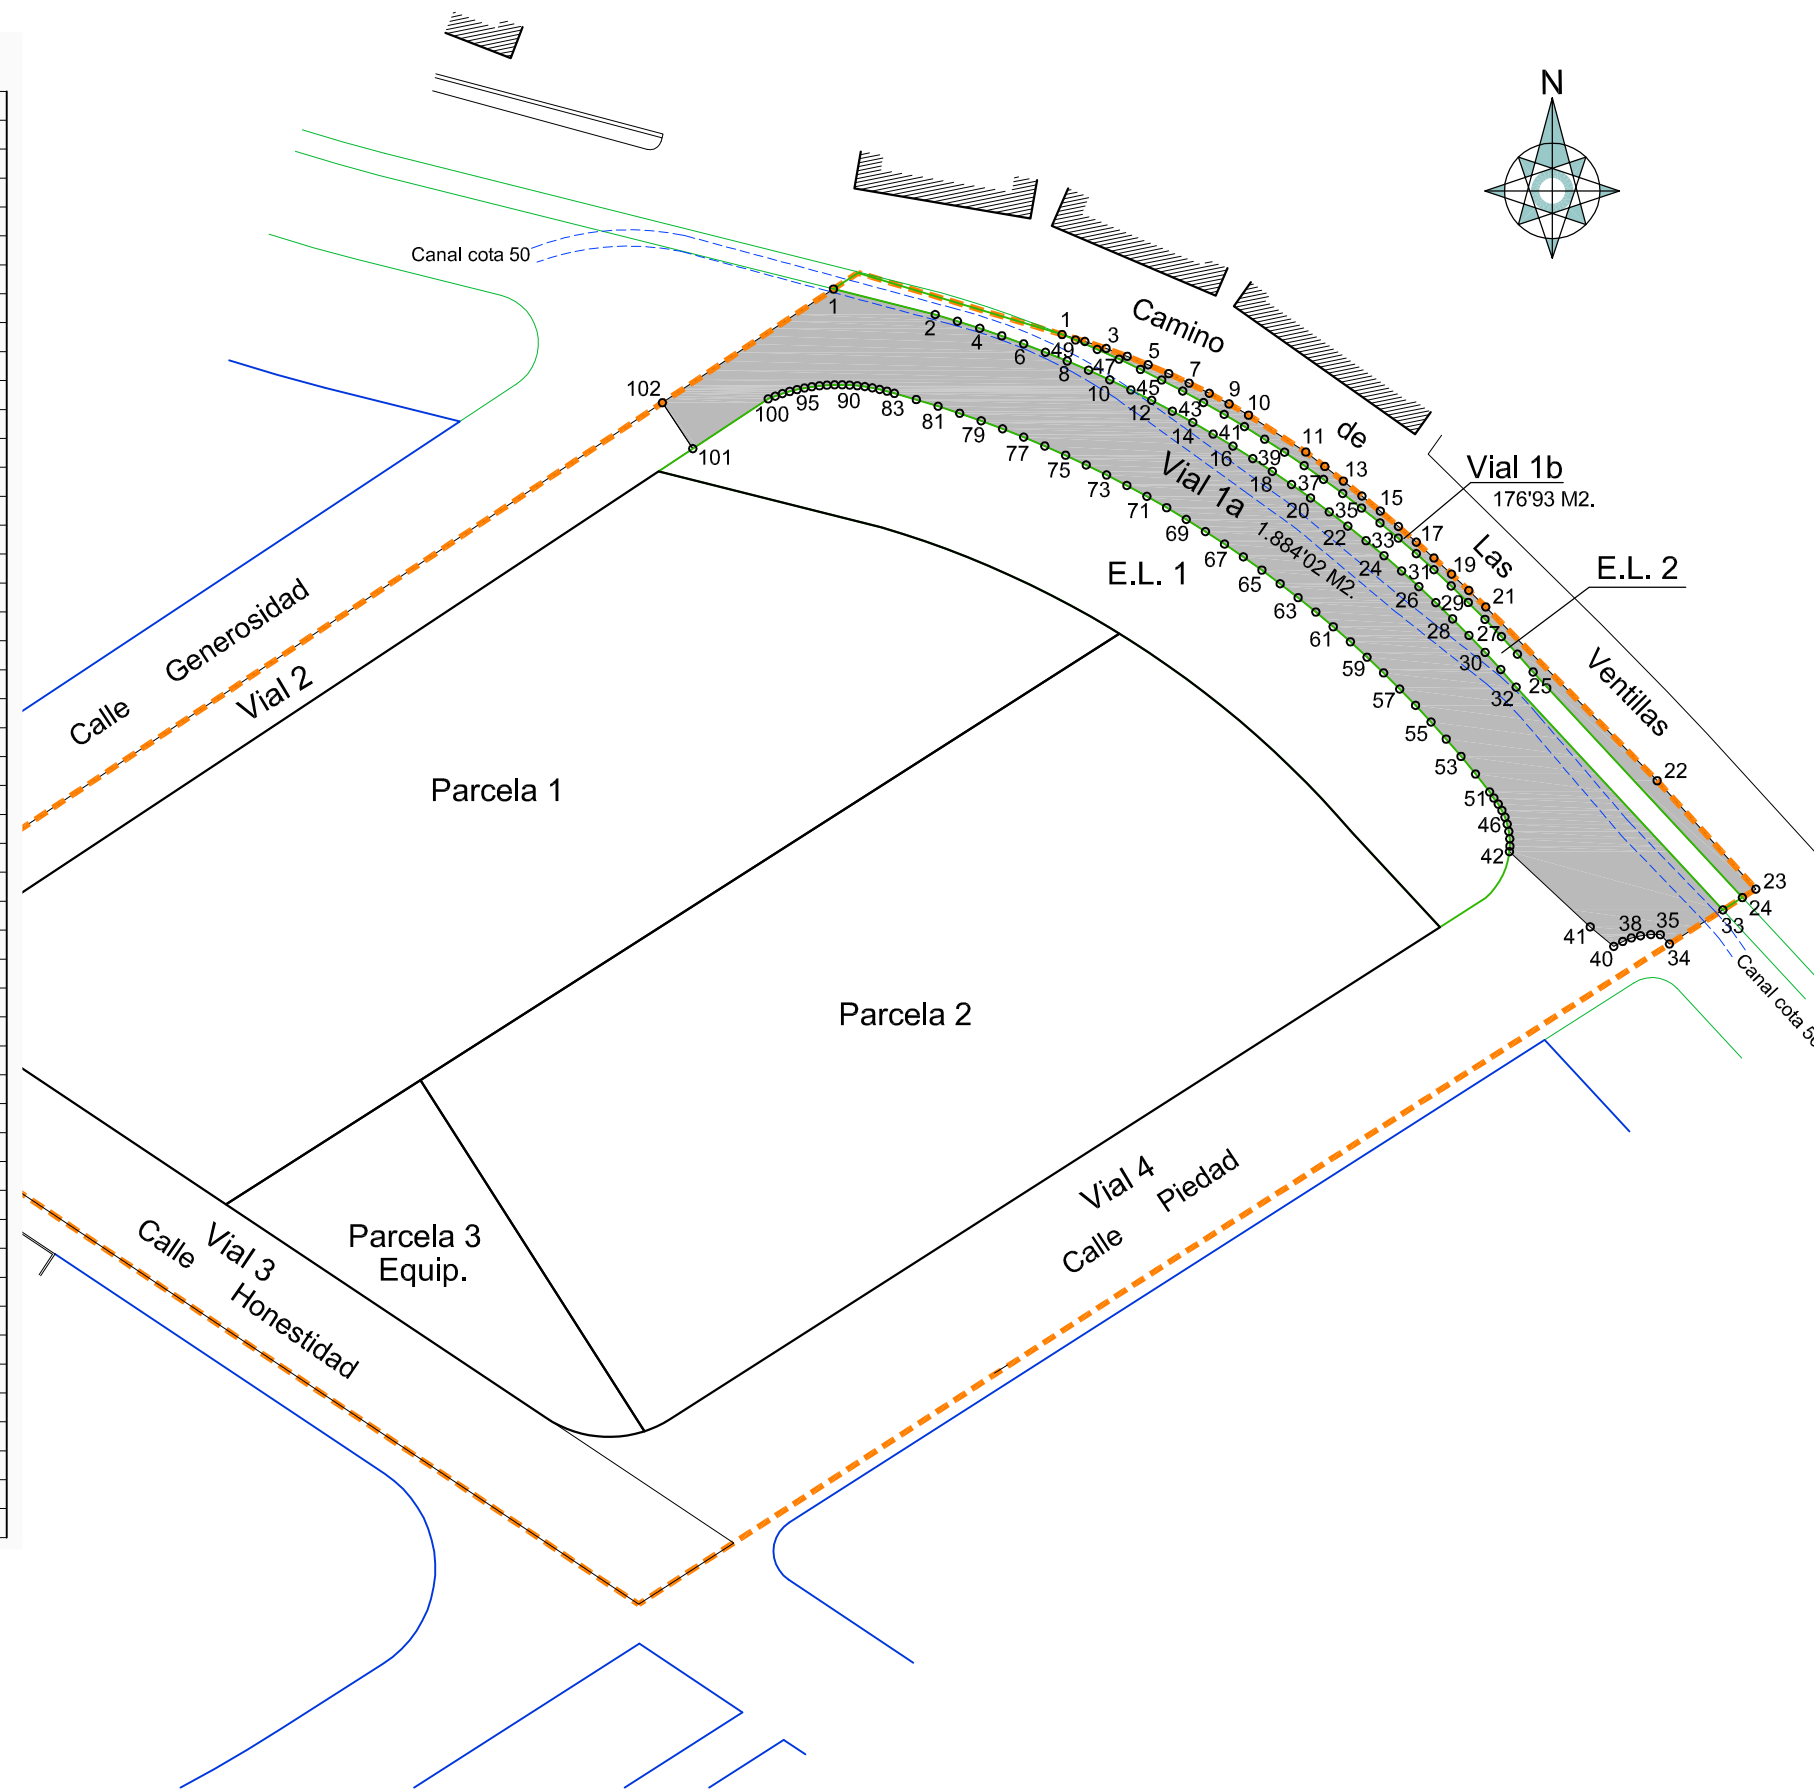

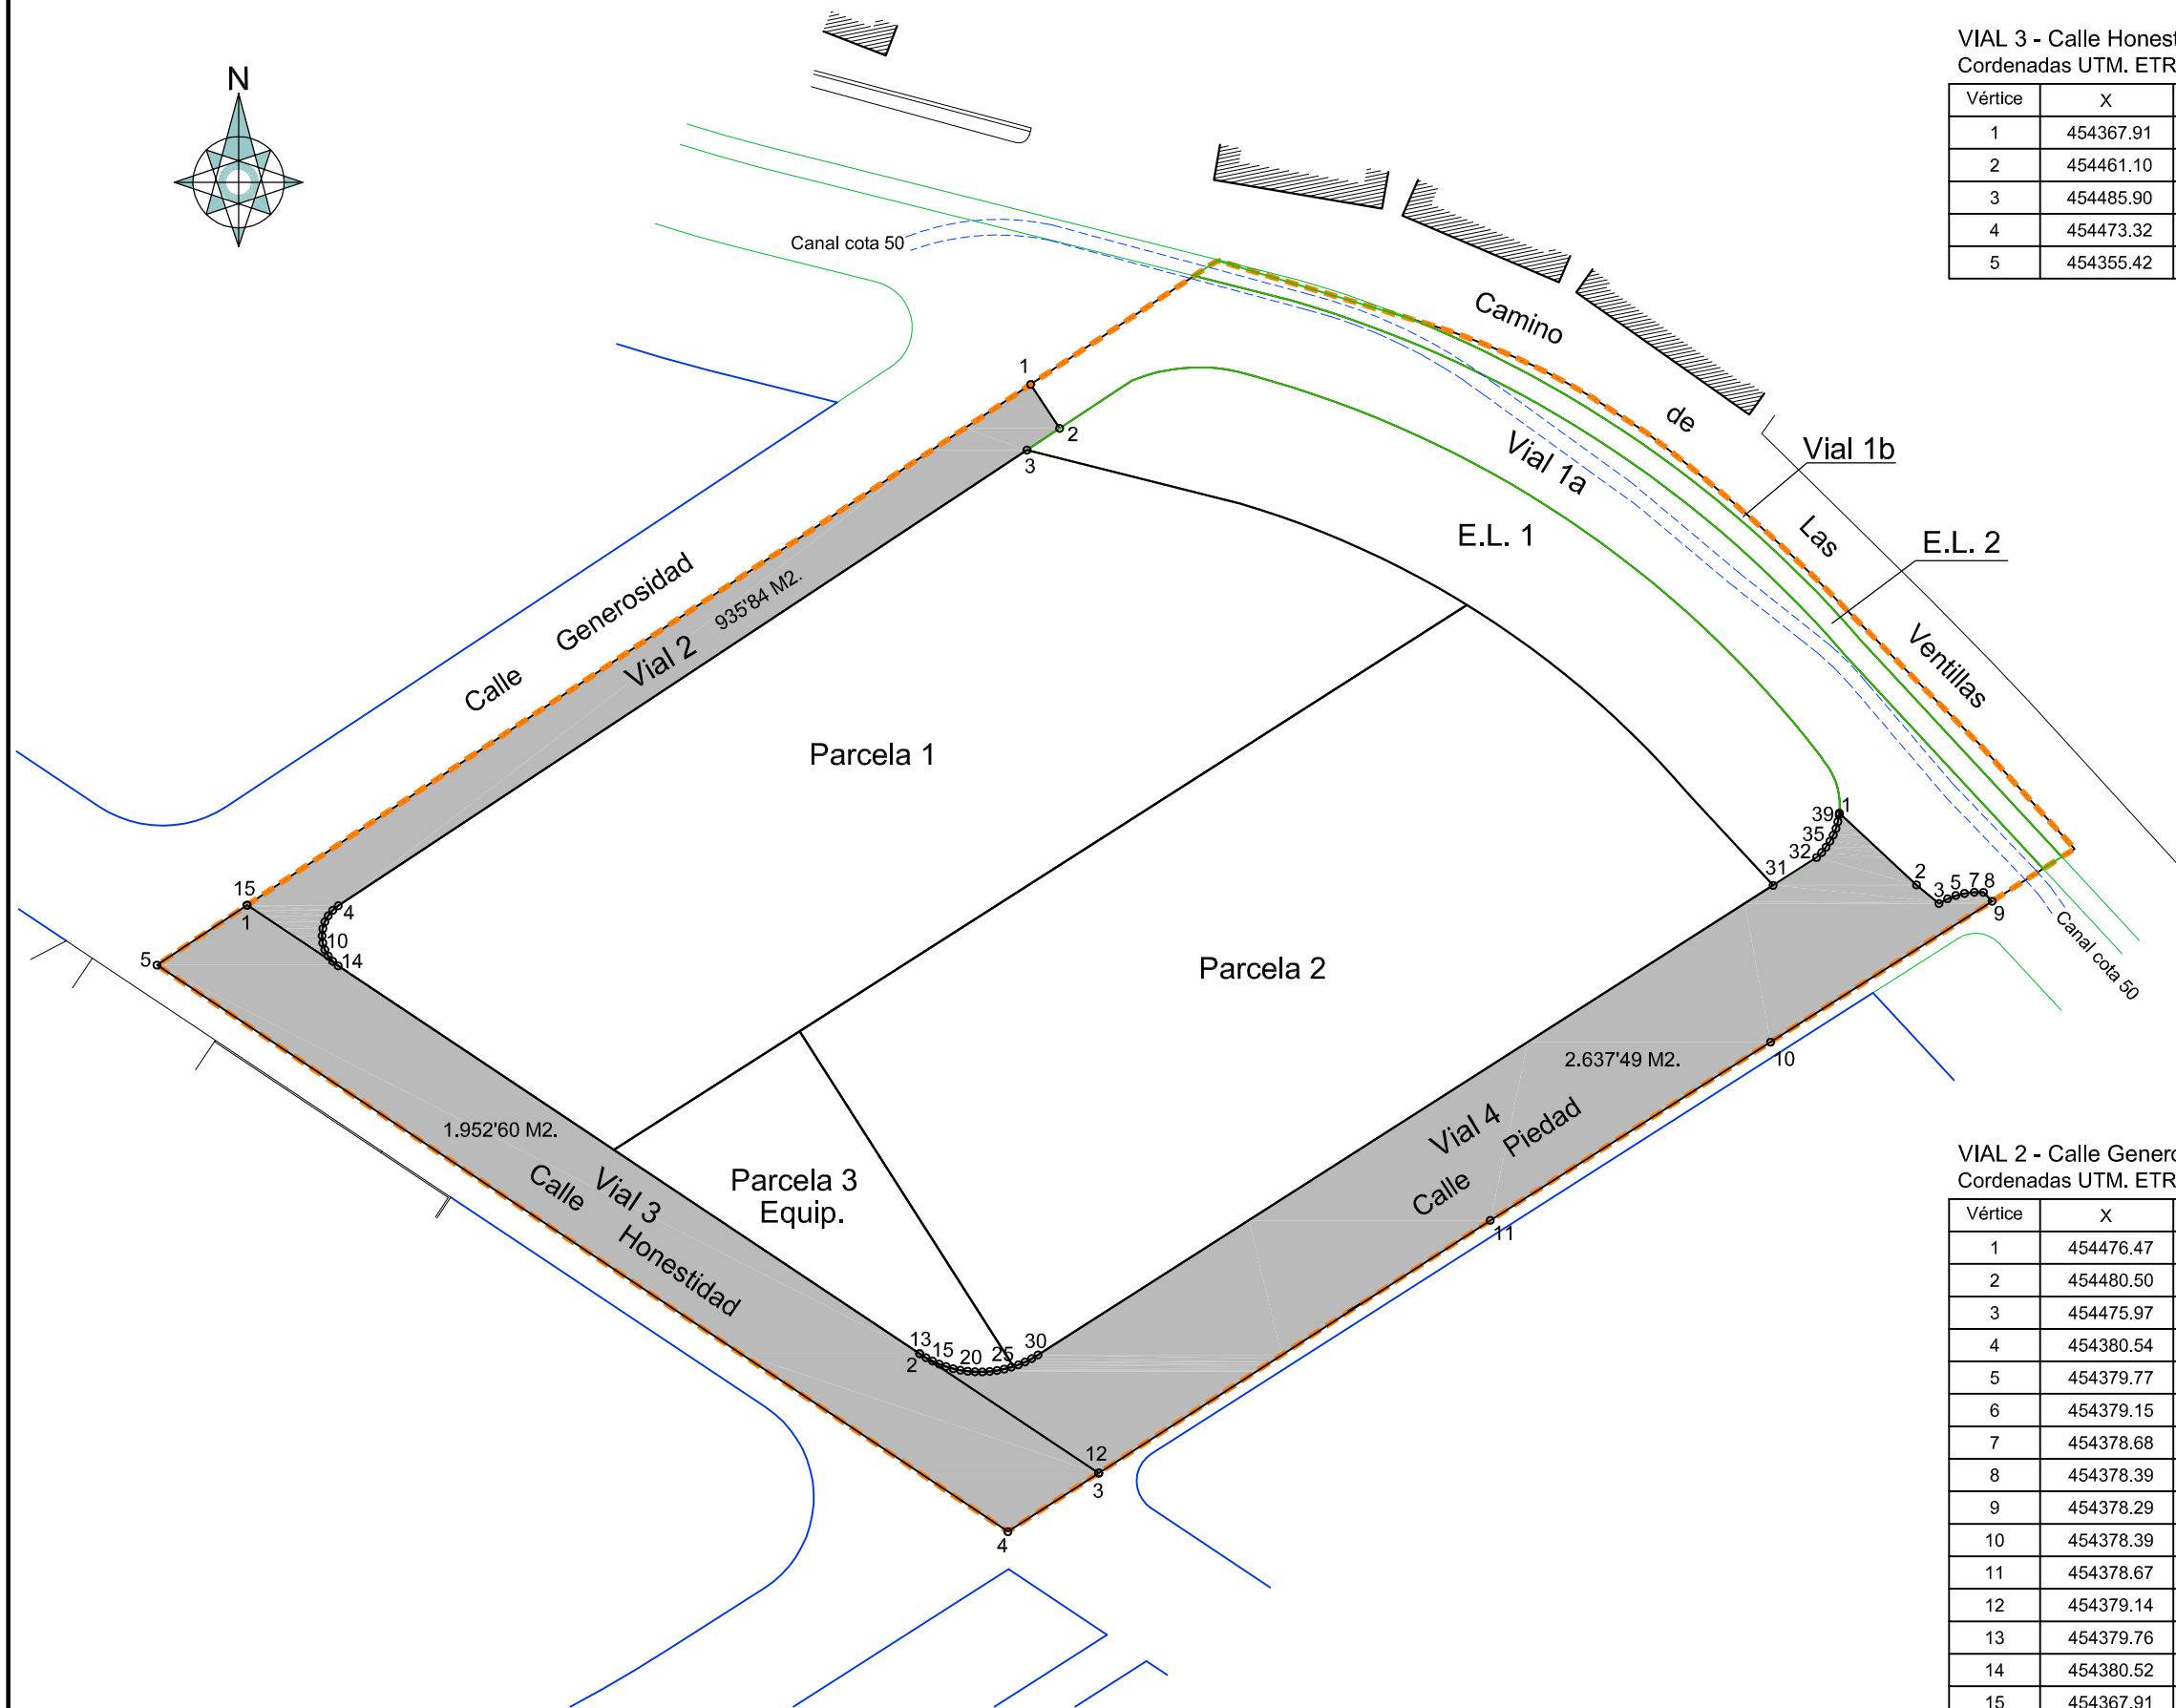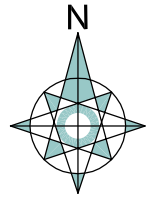

VIAL 3 - Calle Honestidad
Cordenadas UTM. ETRS89 Huso 30

Vértice	X	Y
1	454367.91	4066321.56
2	454461.10	4066259.43
3	454485.90	4066242.89
4	454473.32	4066234.77
5	454355.42	4066313.26

VIAL 4 - Calle Piedad
Cordenadas UTM. ETRS89 Huso 30

Vértice	X	Y
1	454588.52	4066334.33
2	454599.20	4066324.37
3	454602.32	4066321.79
4	454603.50	4066322.44
5	454604.66	4066322.90
6	454605.86	4066323.19
7	454607.22	4066323.35
8	454608.48	4066323.33
9	454609.68	4066322.10
10	454578.99	4066302.59
11	454540.16	4066277.90
12	454485.90	4066242.89
13	454461.10	4066259.43
14	454461.96	4066258.89
15	454462.87	4066258.41
16	454463.80	4066258.00
17	454464.76	4066257.65
18	454465.74	4066257.36
19	454466.73	4066257.15
20	454467.74	4066257.00
21	454468.76	4066256.92
22	454469.78	4066256.91
23	454470.80	4066256.97
24	454471.81	4066257.10
25	454472.81	4066257.30
26	454473.80	4066257.56
27	454474.76	4066257.89
28	454475.70	4066258.29
29	454476.61	4066258.74
30	454477.49	4066259.26
31	454579.33	4066324.31
32	454585.36	4066328.16
33	454586.05	4066328.85
34	454586.68	4066329.60
35	454587.22	4066330.41
36	454587.68	4066331.28
37	454588.05	4066332.18
38	454588.32	4066333.12
39	454588.50	4066334.08

VIAL 2 - Calle Generosidad
Cordenadas UTM. ETRS89 Huso 30

Vértice	X	Y
1	454476.47	4066393.69
2	454480.50	4066387.61
3	454475.97	4066384.62
4	454380.54	4066321.48
5	454379.77	4066320.86
6	454379.15	4066320.10
7	454378.68	4066319.24
8	454378.39	4066318.30
9	454378.29	4066317.32
10	454378.39	4066316.34
11	454378.67	4066315.40
12	454379.14	4066314.53
13	454379.76	4066313.77
14	454380.52	4066313.15
15	454367.91	4066321.56